


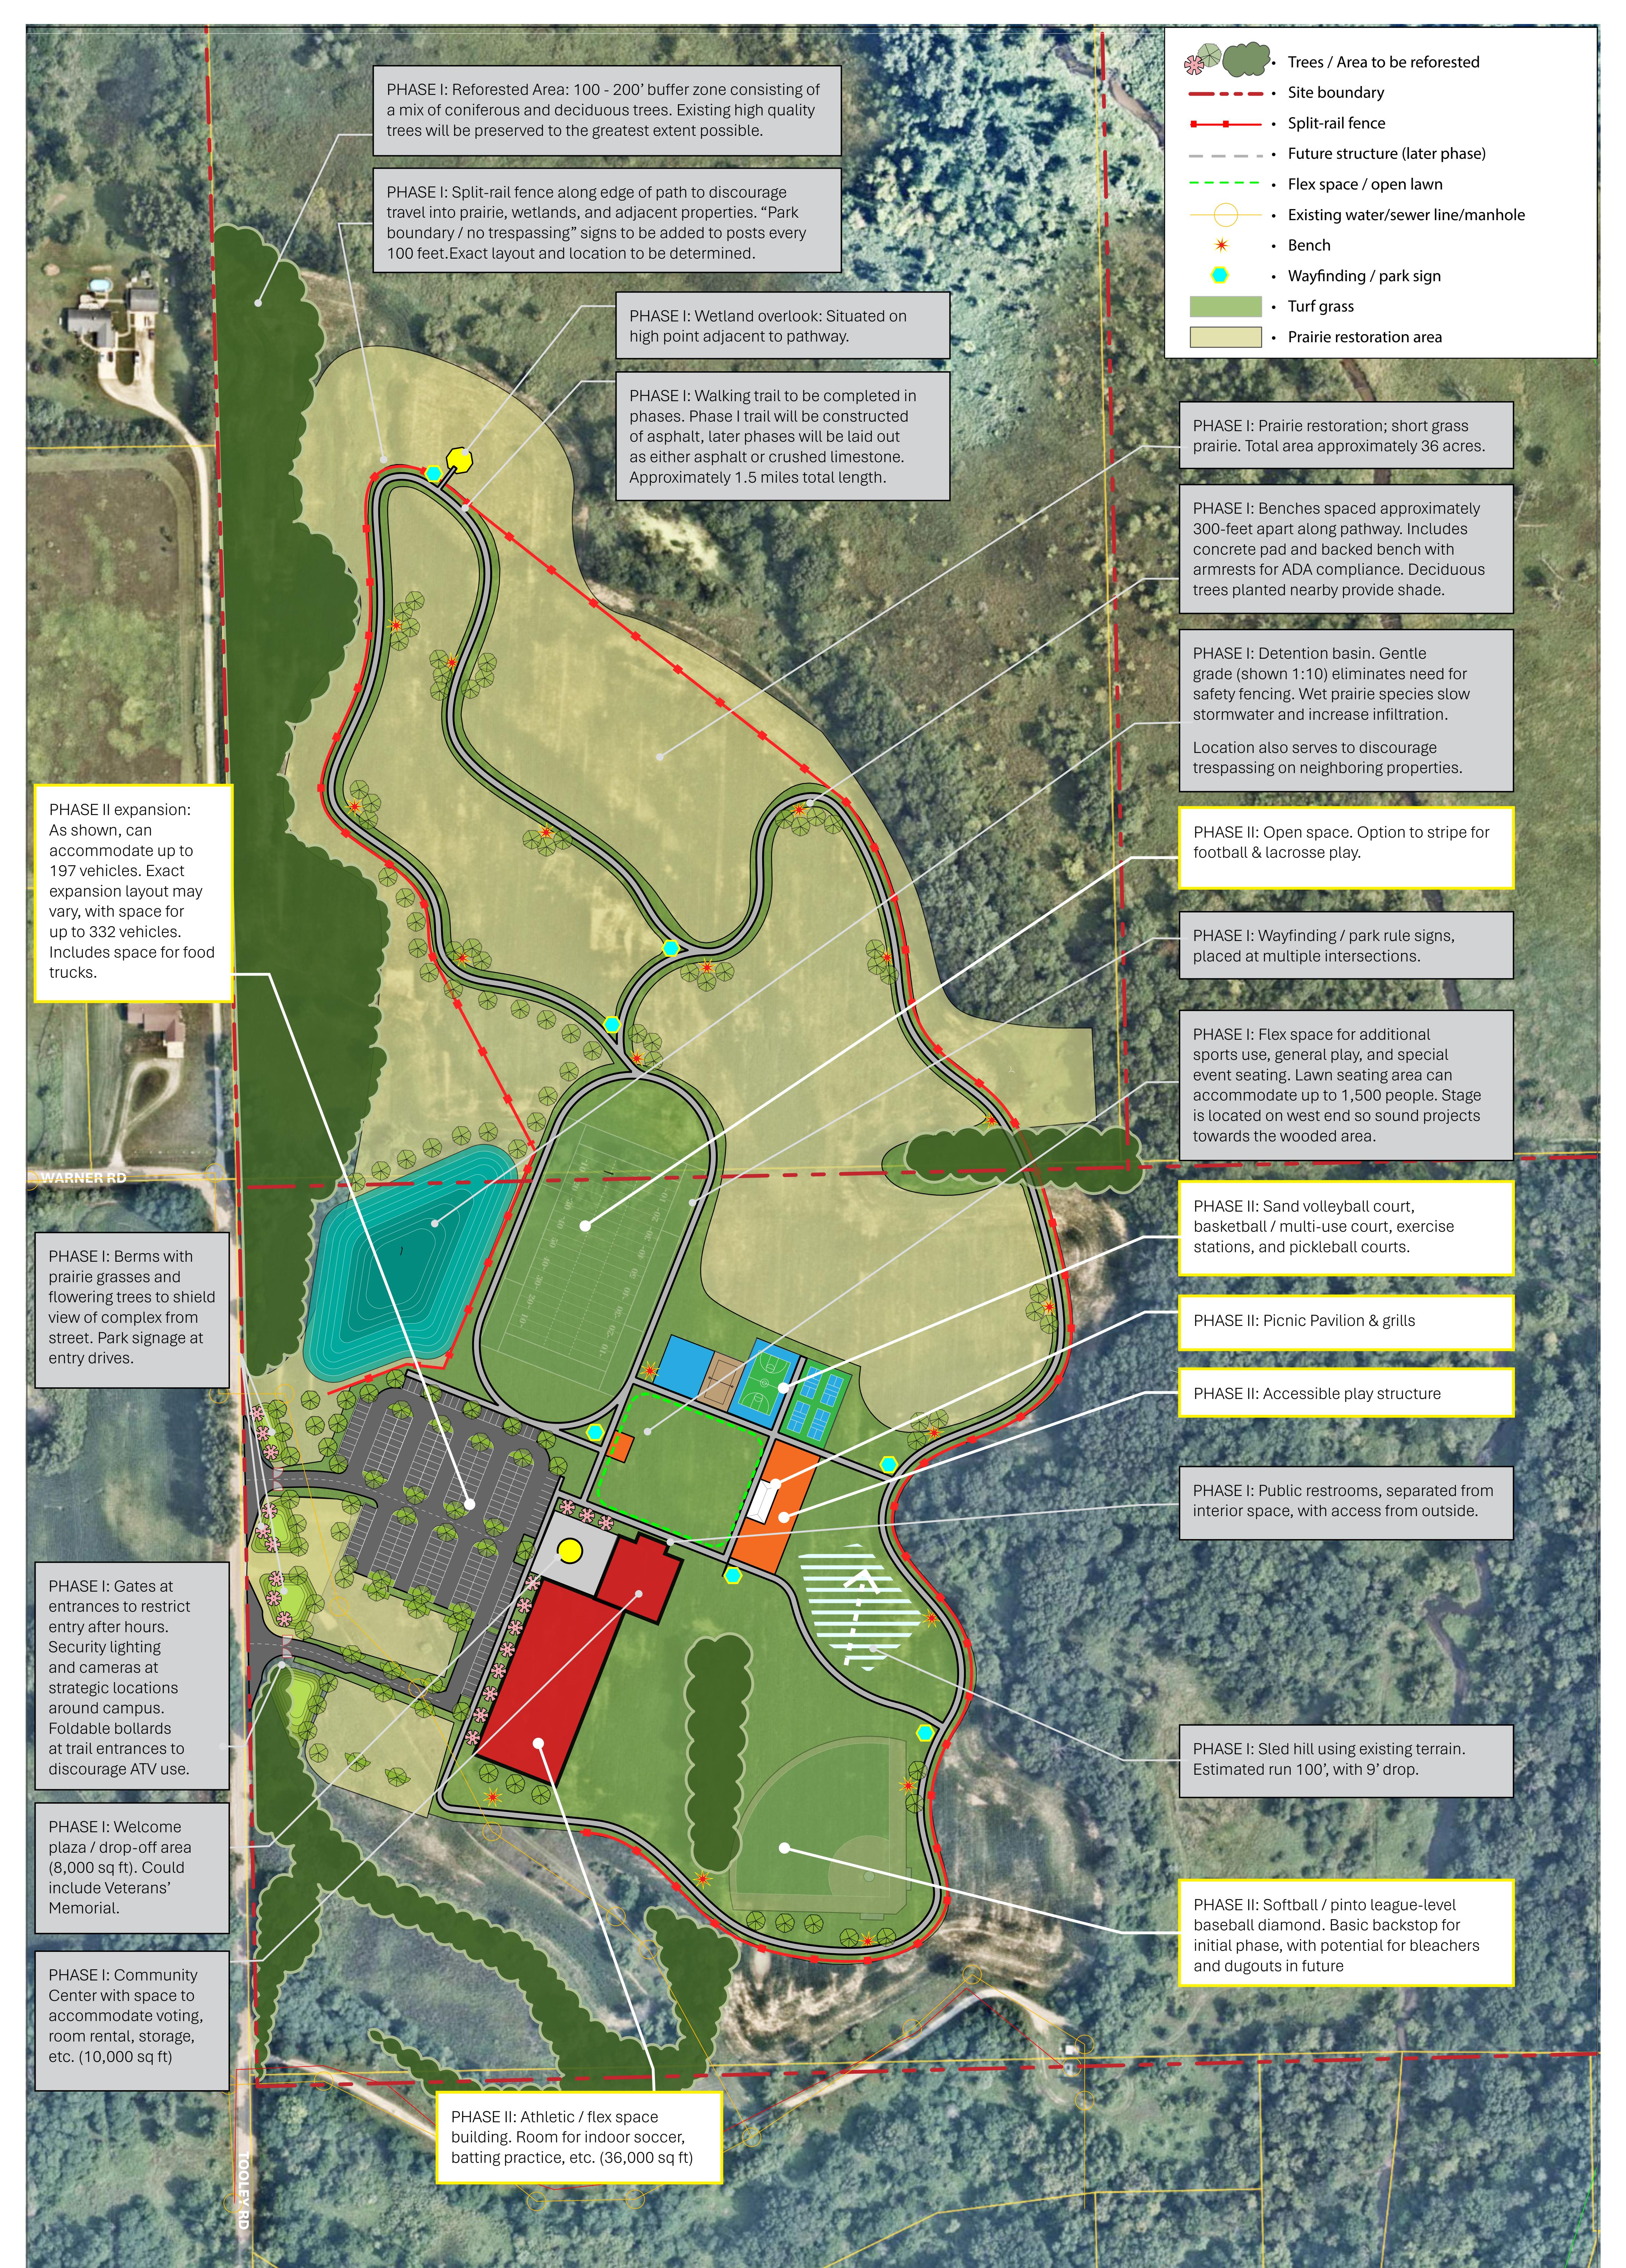

C-1	SHEET	SITE PLAN	1:100	SCALE		PROJECT NAME: HOWELL TOWNSHIP PARK CONCEPT LAYOUT	CLIENT: HOWELL TOWNSHIP 3525 Byron Road Howell, Michigan 48855	<p>Project Manager: CN Designer: CN CAD: CN NOTES: For Public Input Meeting #2</p>	Carlisle   Wortman Associates 117 North First St., Suite 70 - Ann Arbor, Michigan 48104 Telephone: (734) 662-2200 • Fax: (734) 662-1935
-----	-------	-----------	-------	-------	--	--	---	--	---



<b>C-1</b> SHEET	<b>SITE PLAN</b>	<b>SCALE</b> 1:100		<b>PROJECT NAME:</b> HOWELL TOWNSHIP PARK CONCEPT LAYOUT PHASE 1 TIMEFRAME: BY 2028	<b>CLIENT:</b> HOWELL TOWNSHIP 3525 Byron Road Howell, Michigan 48855		



<b>C-1</b> <b>SHEET</b>	<b>SITE PLAN</b>	<b>SCALE</b> 1:100		<b>PROJECT NAME:</b> <b>HOWELL TOWNSHIP PARK CONCEPT LAYOUT PHASE 2</b> <b>TIMEFRAME: 3 - 10 YEARS</b>	<b>CLIENT:</b> <b>HOWELL TOWNSHIP</b> 3525 Byron Road Howell, Michigan 48855	<b>Project Manager:</b> CN <b>Designer:</b> CN <b>CAO:</b> CN <b>NOTES:</b> For Public Input Meeting #2 <b>DATE:</b> 11/13/2025 <b>DATE:</b> 11/10/2025 <b>DATE:</b> 01/01/2026 <b>DATE:</b> 9/18/2025 <b>DATE:</b> 8/26/2025	<b>Carlisle   Wortman Associates</b> 117 North First St., Suite 70 - Ann Arbor, Michigan 48104 Telephone: (734) 662-2200 • Fax: (734) 662-1935
----------------------------	------------------	-----------------------	--	--	---	---	--



<b>C-1</b> SHEET	<b>SITE PLAN</b>	<b>SCALE</b> 1:100		<b>PROJECT NAME:</b> <b>HOWELL TOWNSHIP PARK CONCEPT LAYOUT</b> <b>PHASE 3</b> <b>TIMEFRAME: 10+ YEARS</b>	<b>CLIENT:</b> <b>HOWELL TOWNSHIP</b> 3525 Byron Road Howell, Michigan 48855	Project Manager: CN Designer: CN CAD: CN NOTES: For Public Input Meeting #2 DATE: 11/13/2025 DATE: 11/10/2025 DATE: 11/10/2025 DATE: 9/18/2025 DATE: 8/26/2025	<b>Carlisle   Wortman Associates</b> 117 North First St., Suite 70 - Ann Arbor, Michigan 48104 Telephone: (734) 662-2200 • Fax: (734) 662-1935
---------------------	------------------	-----------------------	--	---	---	--	--